




QUOTA 6.29 m + 1.20 m

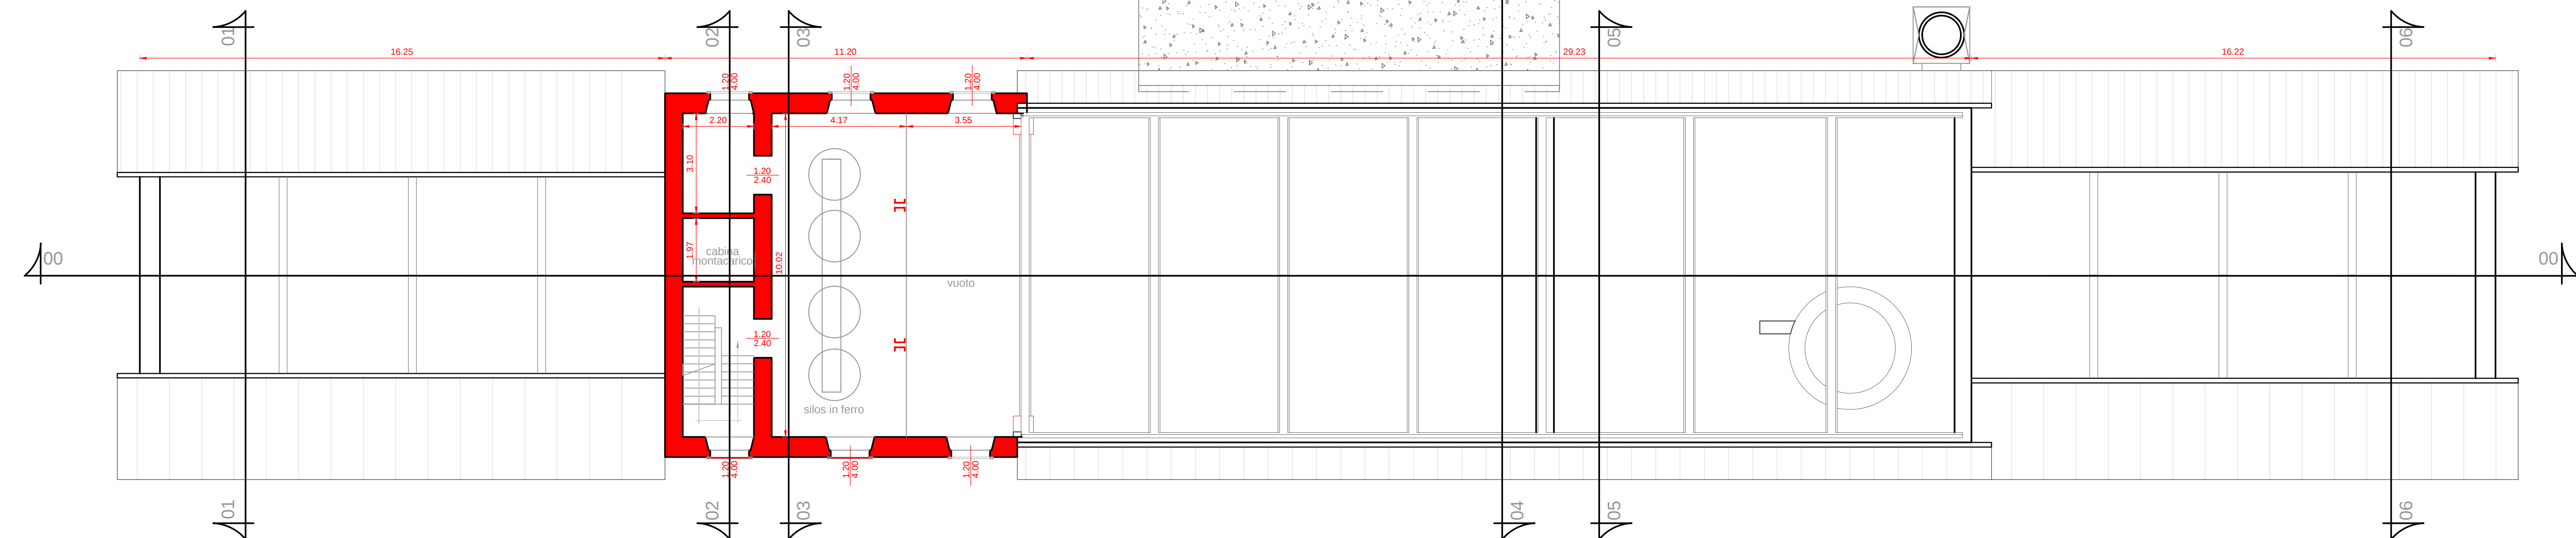

QUOTA 10.54 m + 1.20 m

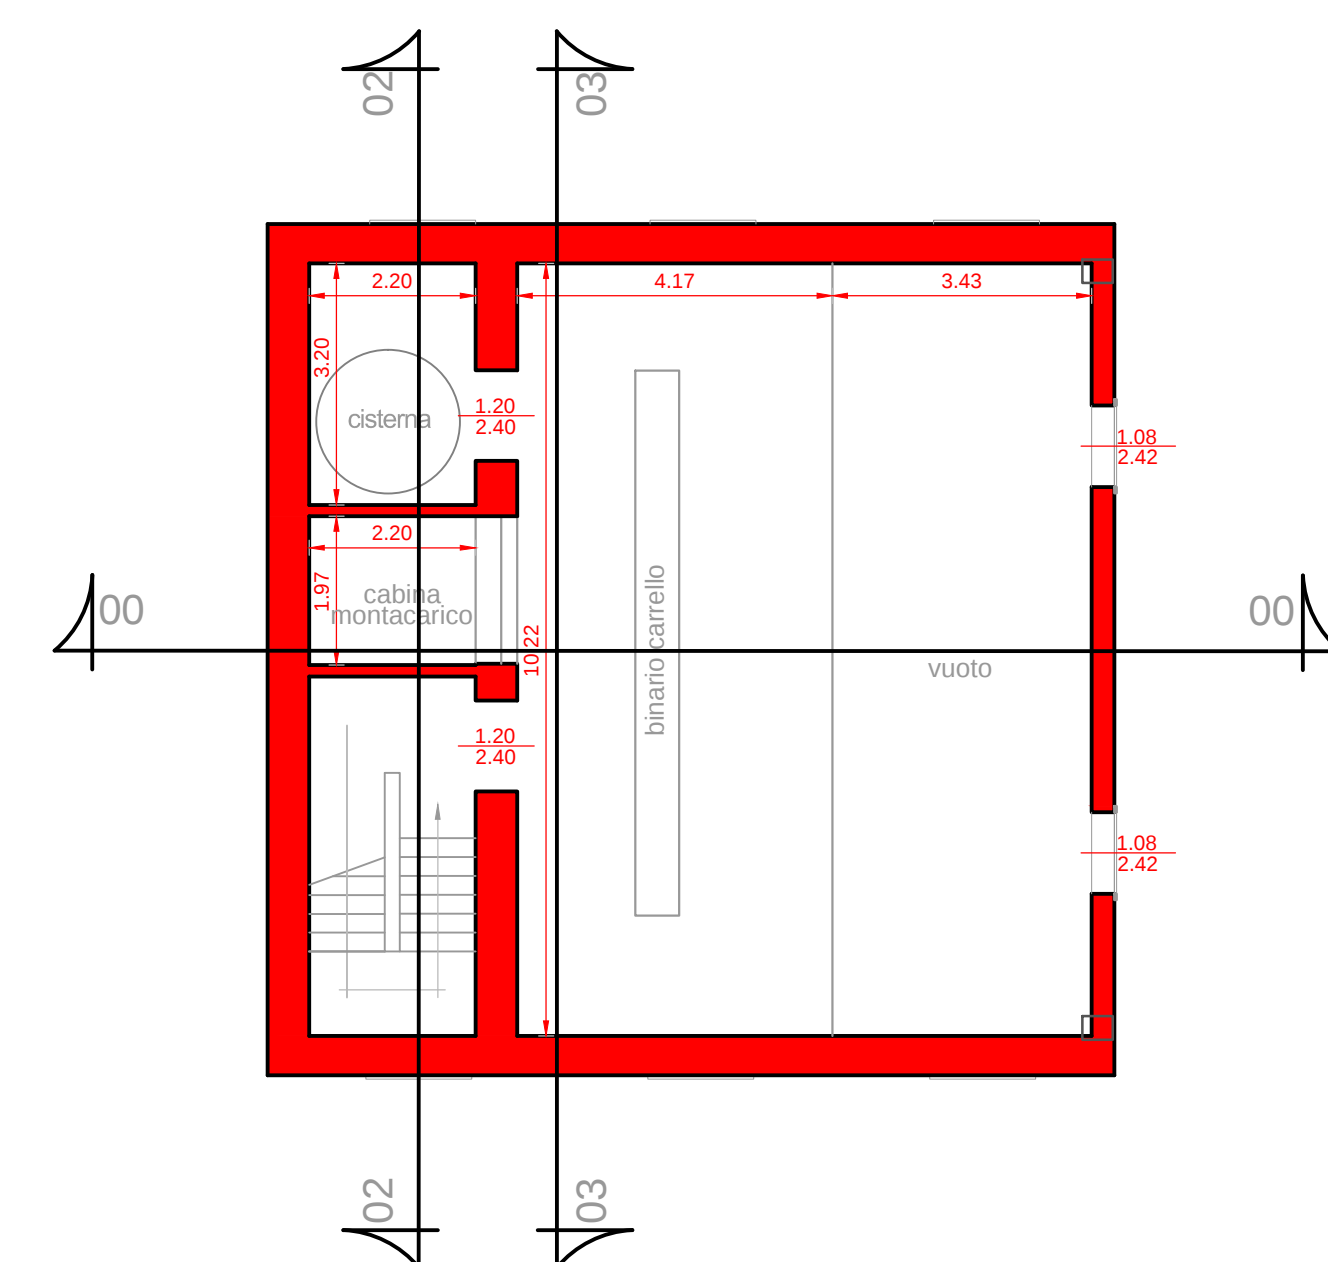

A detailed architectural section drawing of a building. The drawing shows a central vertical core with a staircase, flanked by various rooms and spaces. A red dimension line is drawn horizontally above the building, spanning its entire width, with arrows at both ends pointing to the outer edges of the structure.

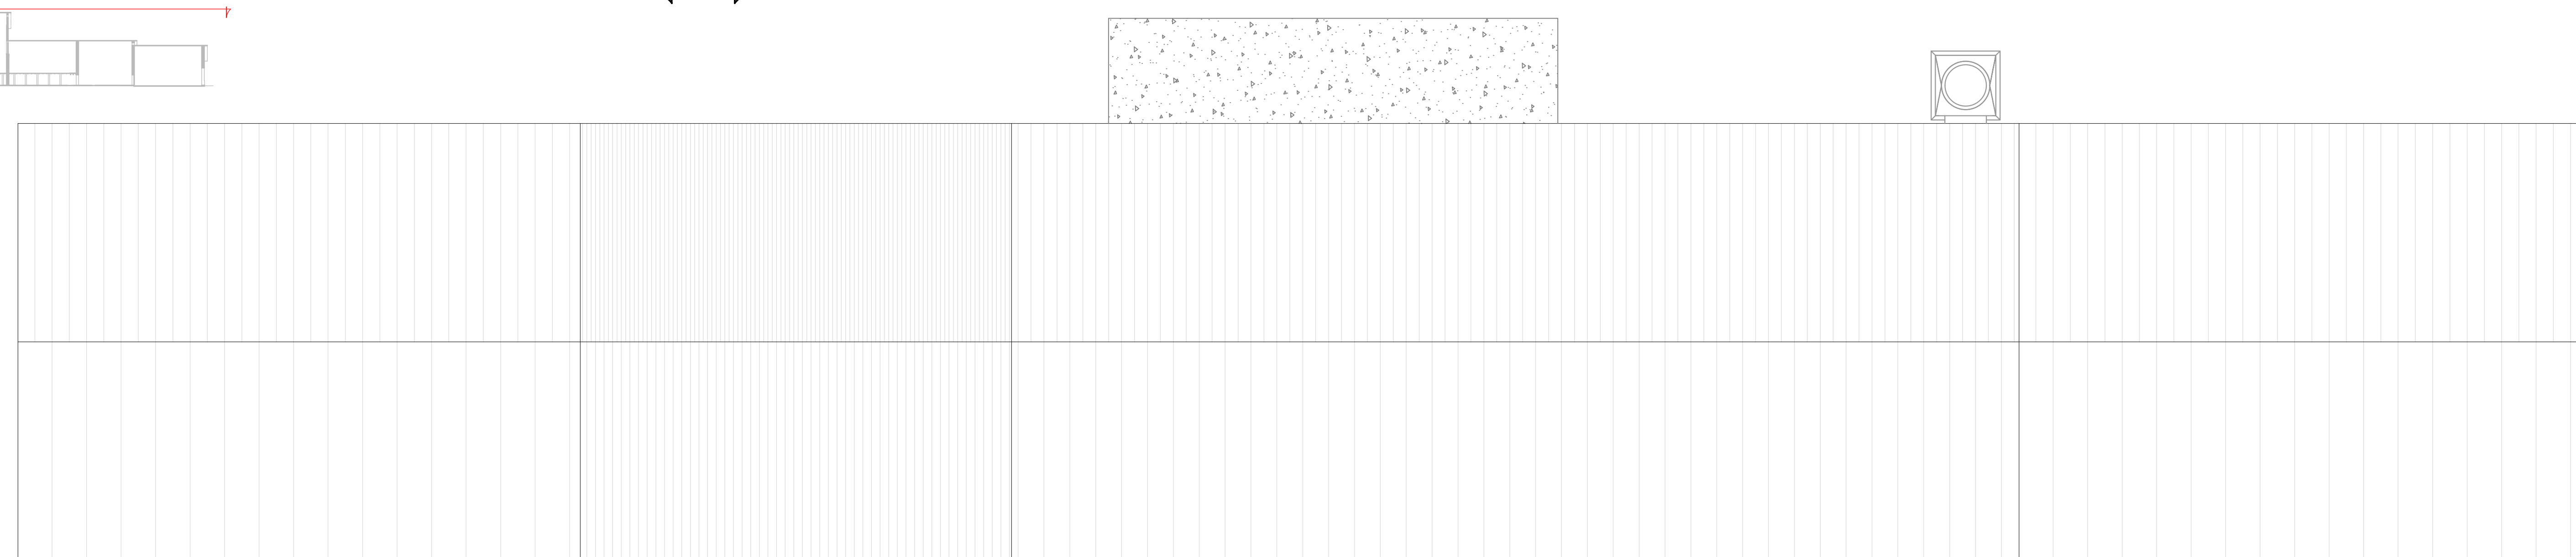

Parco Molentargius Saline

**COMUNE  
DI CAGLIARI**

**PROVINCIA  
DI CAGLIARI**

### RILIEVO ARCHITETTONICO DELL' EDIFICIO EX SALI POTASSICI ED EX CABINA ELETTRICA

**CUP MASTER B26G17000060006 - CUP B26J17000250006**

**Il Committente:**  
**PARCO REGIONALE NATURALE  
MOLENTARGIUS - SALINE**

FABBRICATO: EX SALI POTASSICI  
Elaborato: PLANIMETRIE  
**Tav 02**

**Il Tecnico incaricato**  
**Ing. Simone Deidda**  
**Geom. Paolo Pinna**

**Scala 1:100**

Data: luglio 2018

## Revisione

|    |  |
|----|--|
| 01 |  |
|----|--|

**Il Direttore: Dott.Agr. Claudio Maria Papoff**

**RUP: Ing. Cristina Strinna**



**RILIEVI LASER SCANNER**  
Geom. Paolo Pinna e Ing. Simone Deidda  
edilo.it@gmail.com  
www.edilo.it